
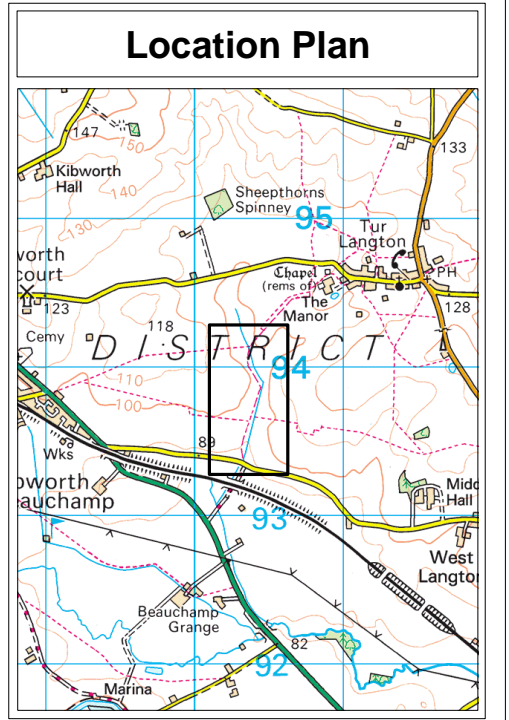


Leicestershire County Council - Proposed Diversion of Footpath B7 (Part) and Bridleway B15 (Parts) at Tur Langton Manor, Tur Langton.

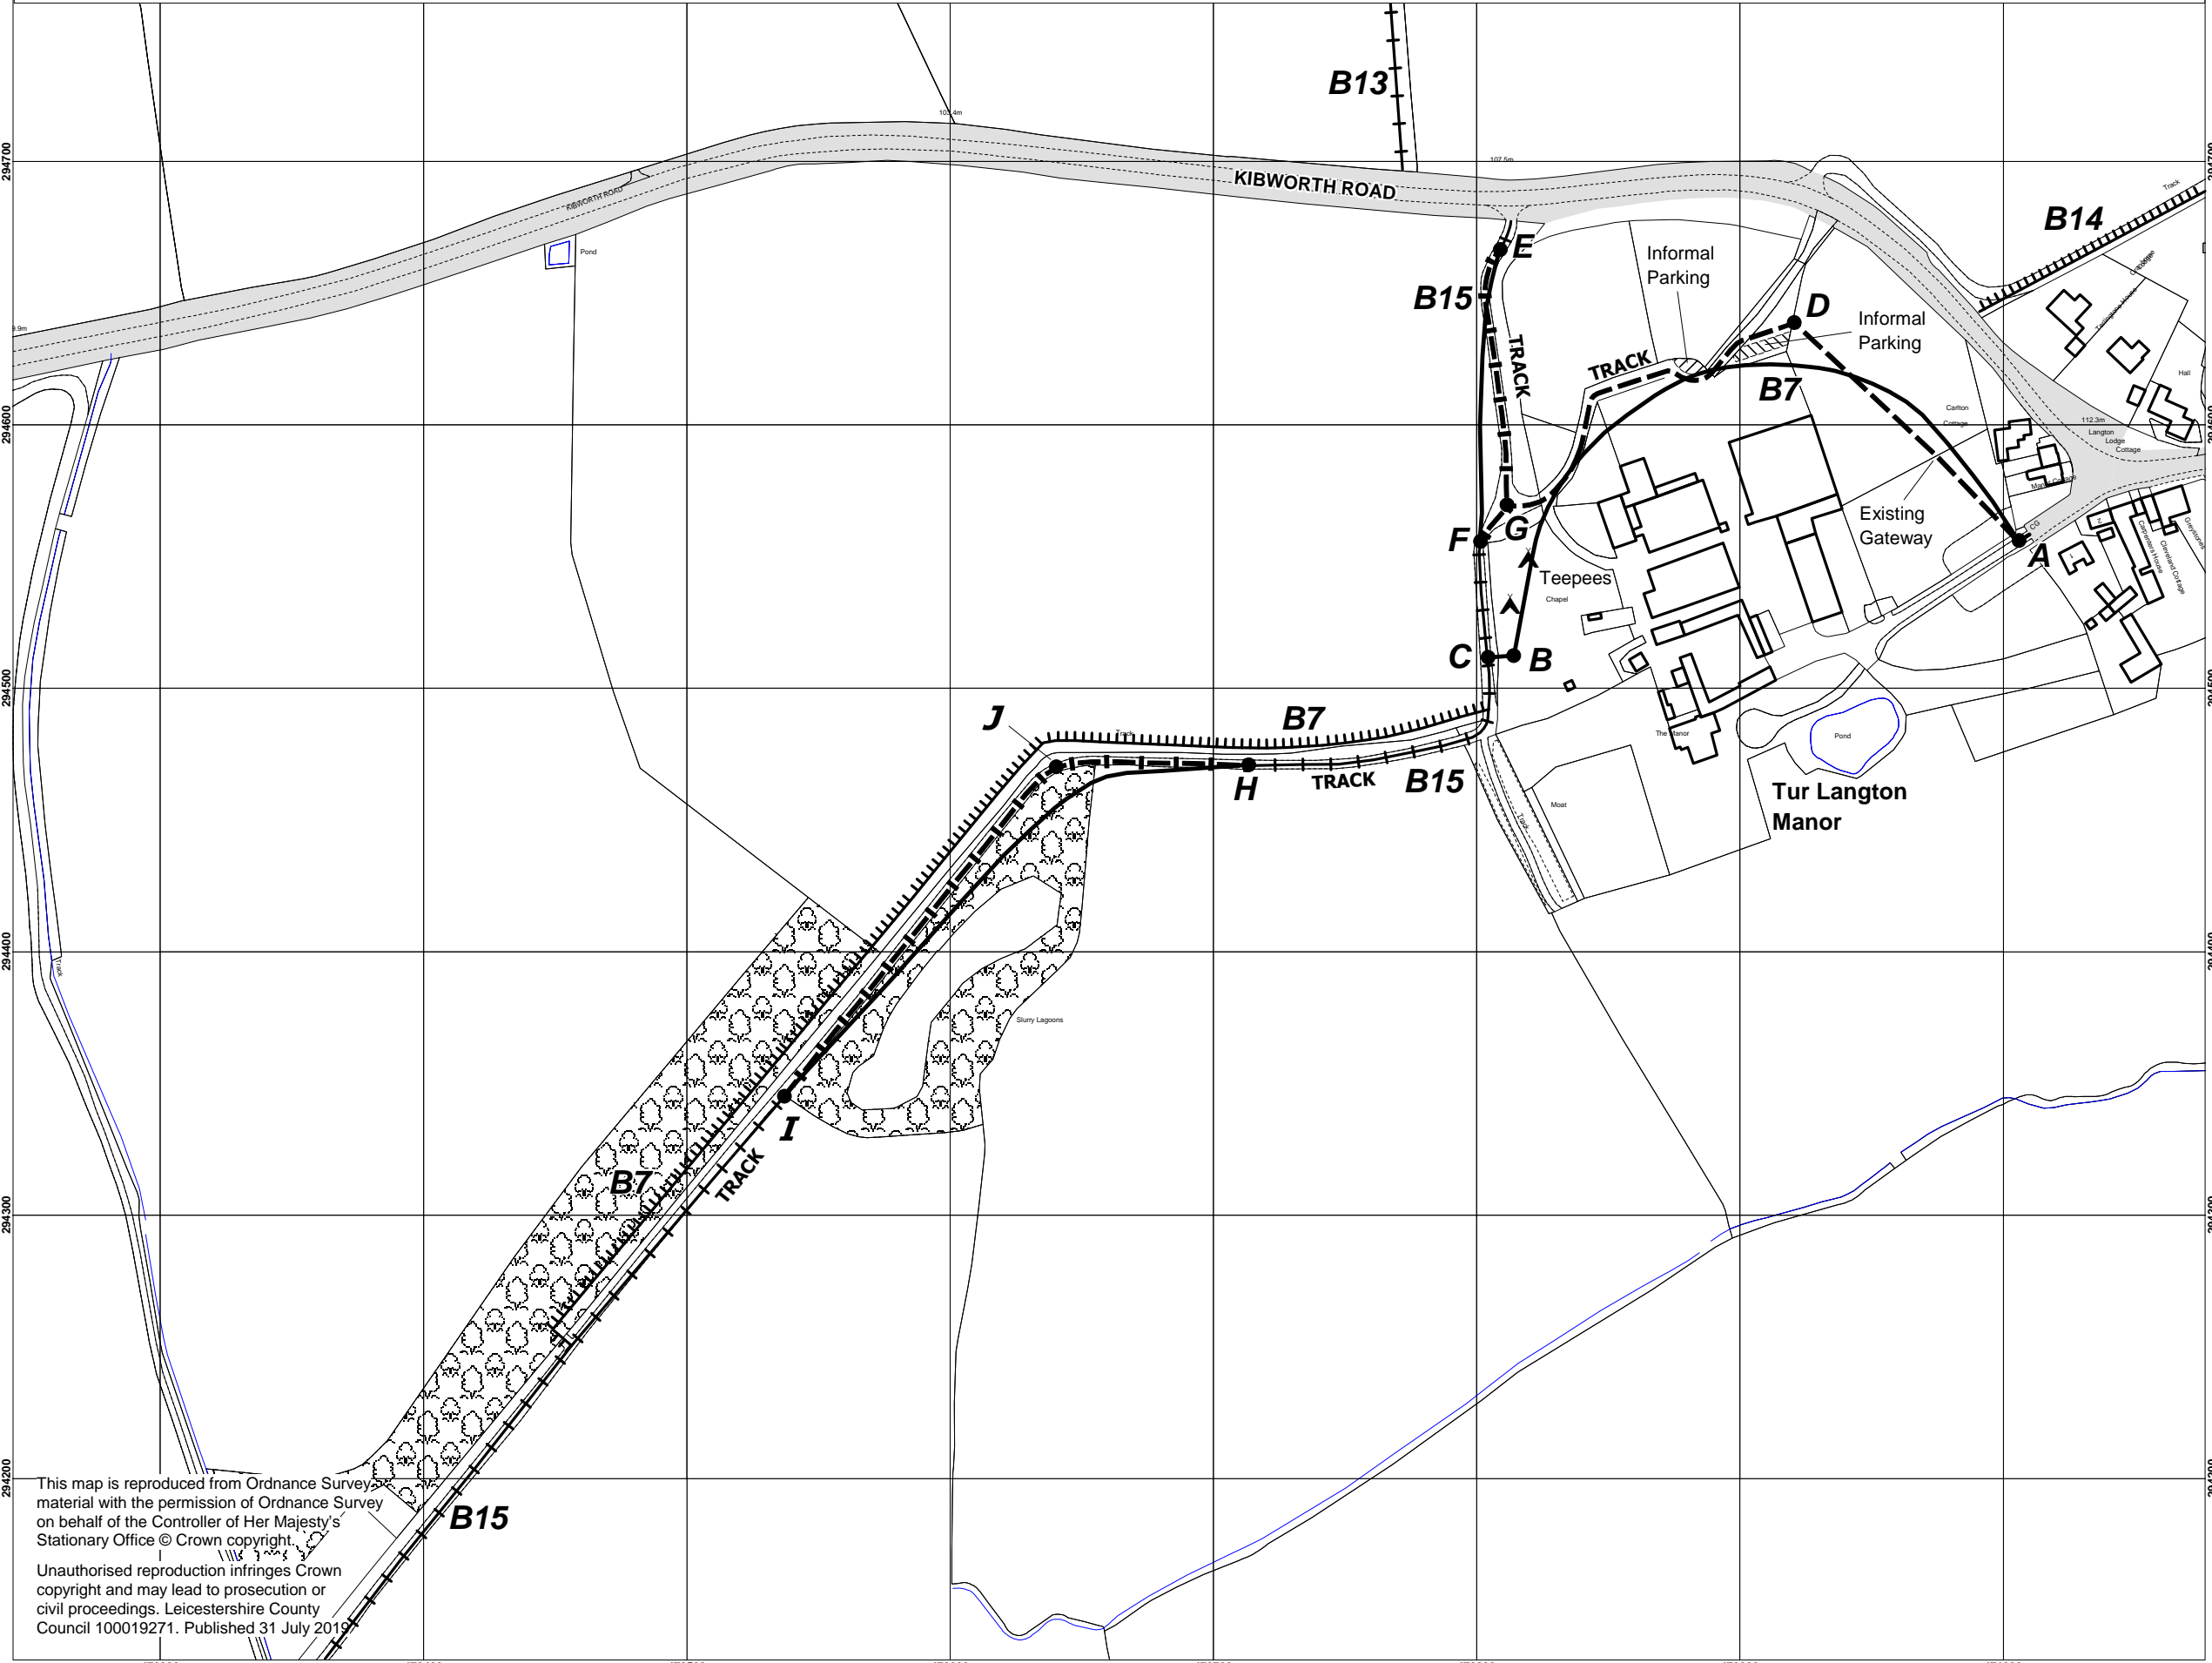

- ### Key
- Footpath to be diverted A-B-C
 - Alternative new footpath A-D-G
 - Bridleway to be diverted E-F and H-I
 - Alternative new bridleway E-G-F and H-J-I
 - Footpaths unaffected
 - Bridleways unaffected

Works

New hangate next to field gate a point D.
Erection of new Waymark posts to be agreed.

Environment & Transport Department,
County Hall, Glenfield,
Leicestershire LE3 8RJ
email footpaths@leics.gov.uk
Director Ann Carruthers



Proposal Plan A

Scale 1:2500 (when printed at A3)

This map is reproduced from Ordnance Survey material with the permission of Ordnance Survey on behalf of the Controller of Her Majesty's Stationary Office © Crown copyright.
Unauthorised reproduction infringes Crown copyright and may lead to prosecution or civil proceedings. Leicestershire County Council 100019271. Published 31 July 2019